


SIDE ELEVATION OF EXISTING NEWSMAN 40 DOUBLE WIDTH PRESS
 APPROX. 53,200 (L) X 5,500 (W) X 10,500 (H)

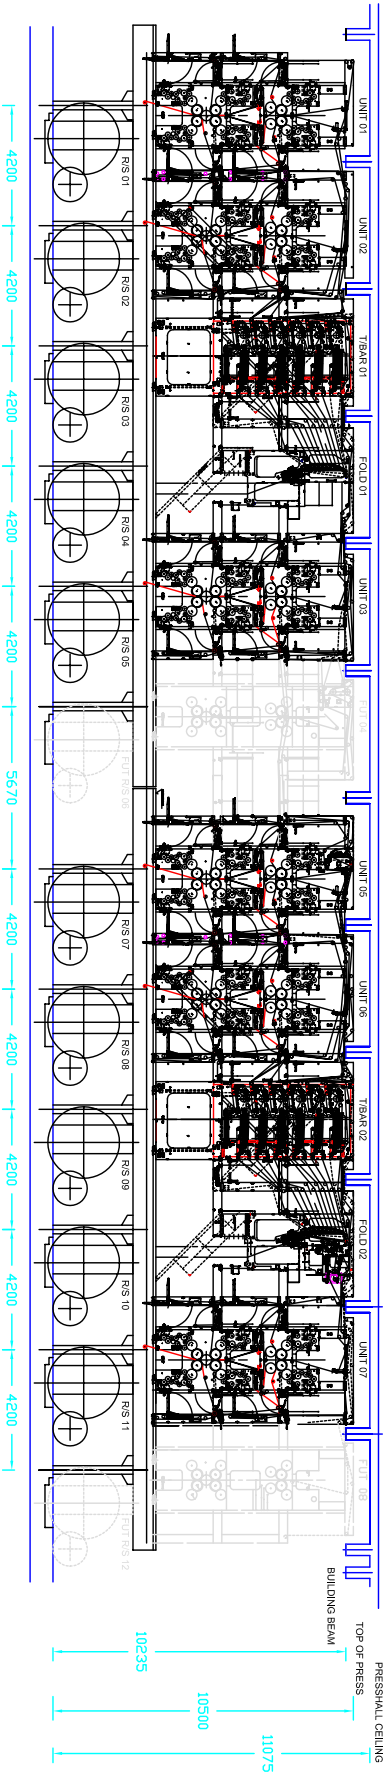

All Dimensions Shown in mm
 Do Not Scale - Use Figure Dimensions Only
 All Dimensions Must Be Checked On Site

News International Newspapers Ltd
 Projects Department
 Tel: 02077262400 / 02077262401 / 02077262402 / 02077262403 / 02077262404

PROJECT : WAPPING
 DRAWING TITLE : SIDE ELEVATION OF EX. PRESS - TABLOID PAIR

REF	REVISION	NAME	DATE

DRG No : 1440
 ACAD REF : AS TITLE
 DATE : 18-11-02
 SCALE : 1:100

